

LISUS[®]

DESIGN • ENGINEERING • MANUFACTURING



U Series railings & balustrade



Frameless



Pipe




Flatbar

HW1

WALL MOUNTED HANDRAIL

LISUS[®]

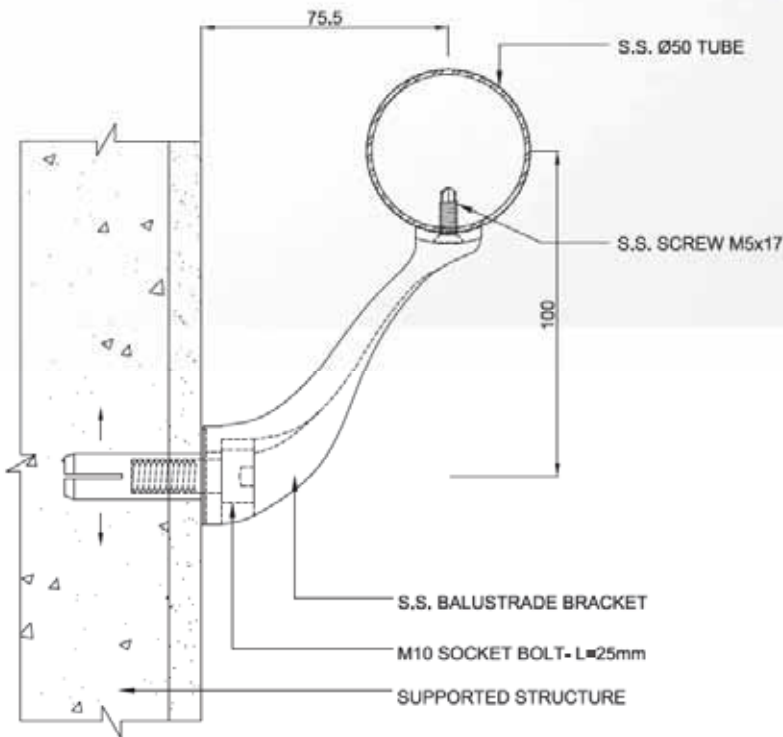


Direct Fixing

HG1

FRAMELESS GLASS SYSTEM


LISUS[®]

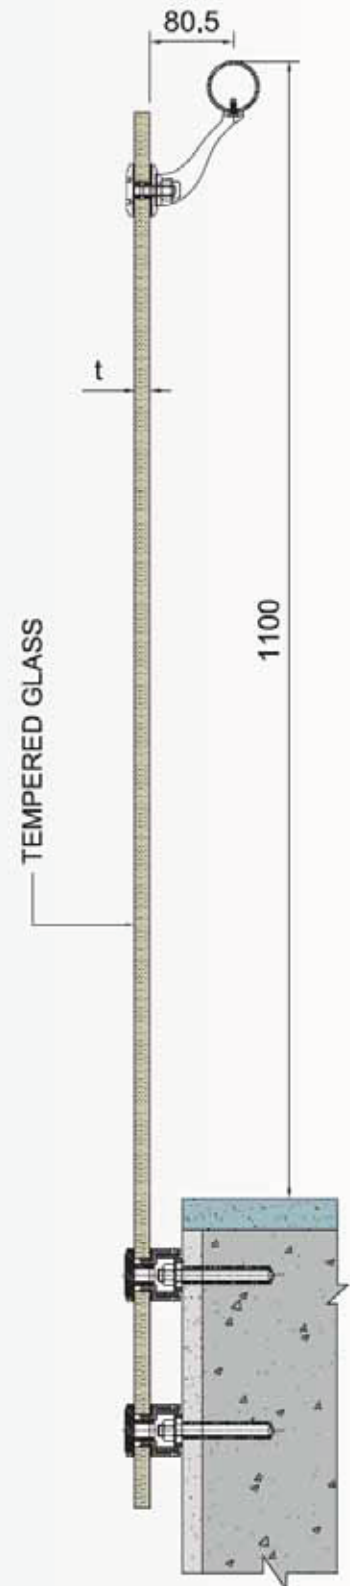

HT2

TOP FIXED SYSTEM


LISUS®

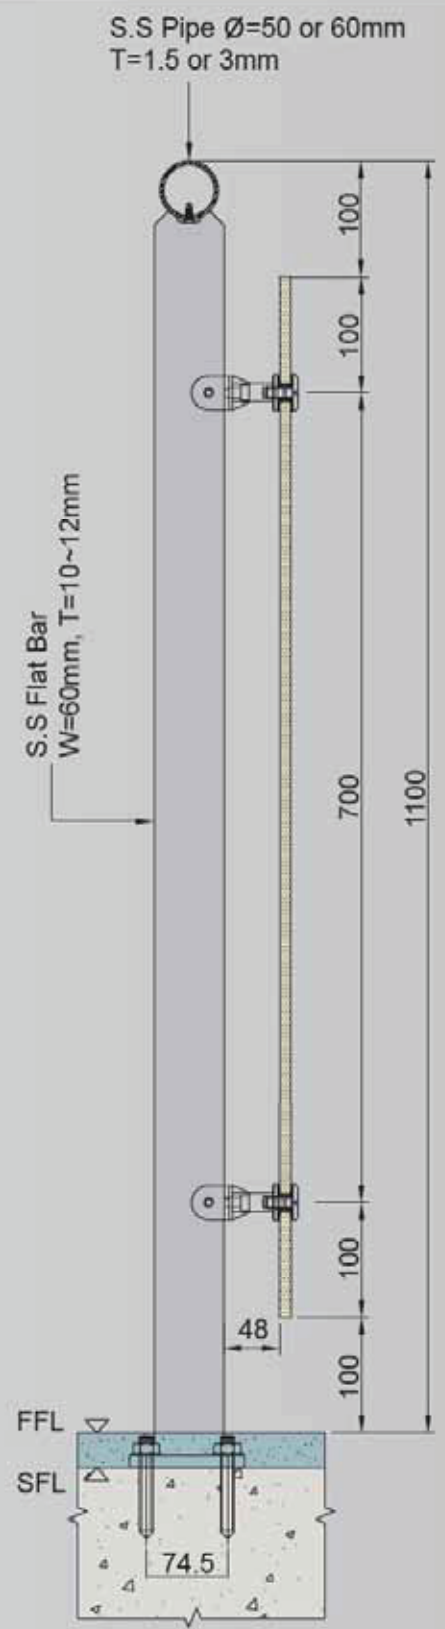

HT3

TOP FIXED SYSTEM


LISUS[®]

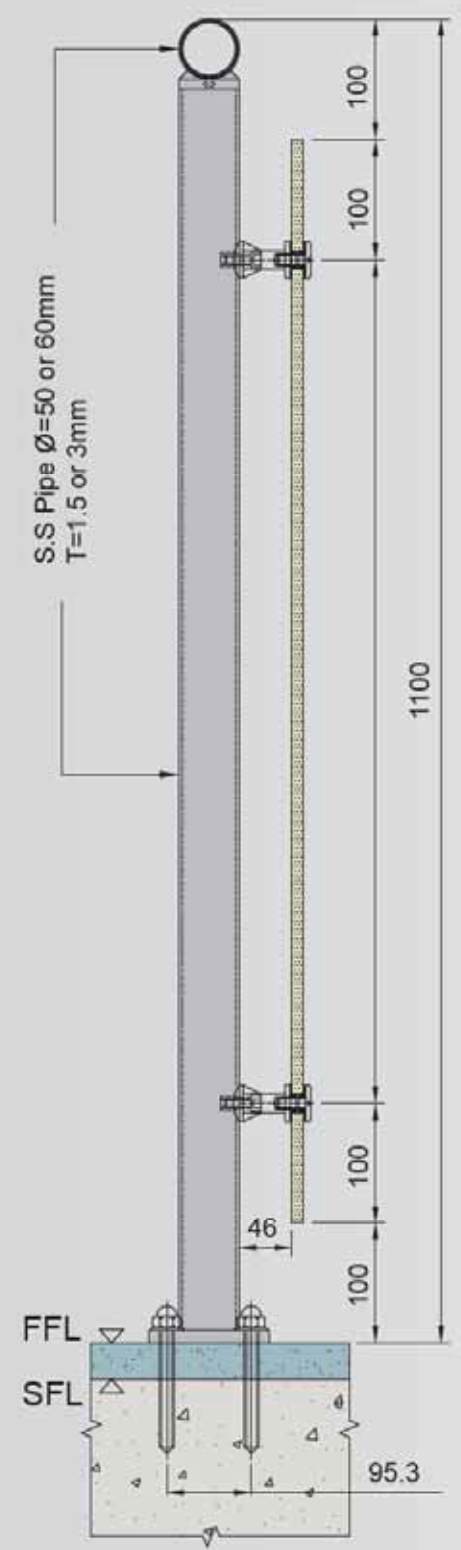

HT4

TOP FIXED SYSTEM


LISUS[®]

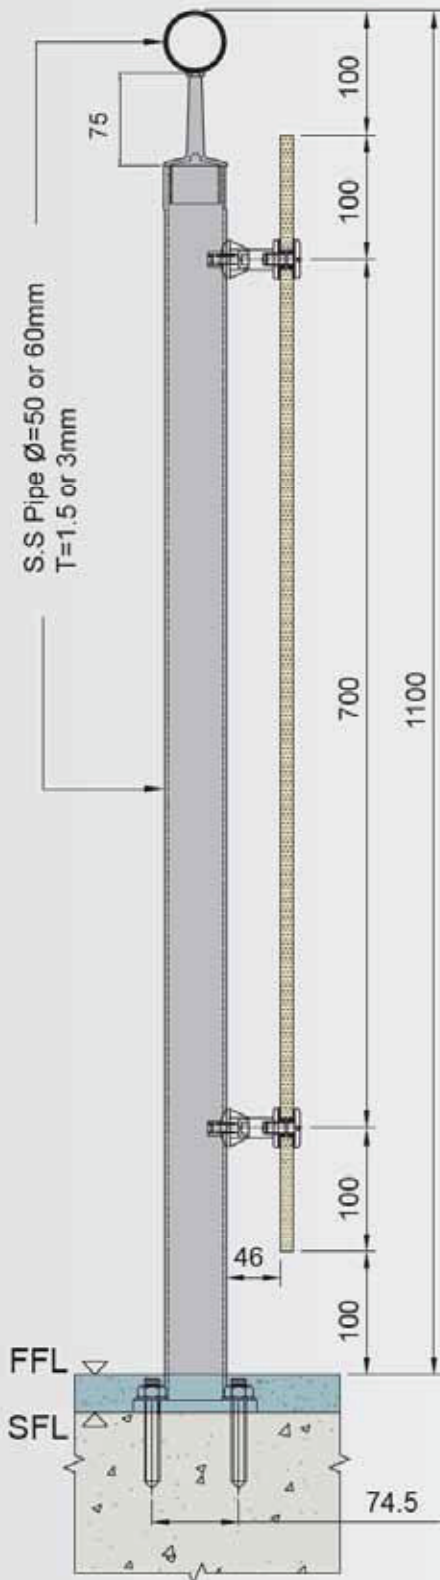

HS1

SIDE FIXED SYSTEM


LISUS[®]

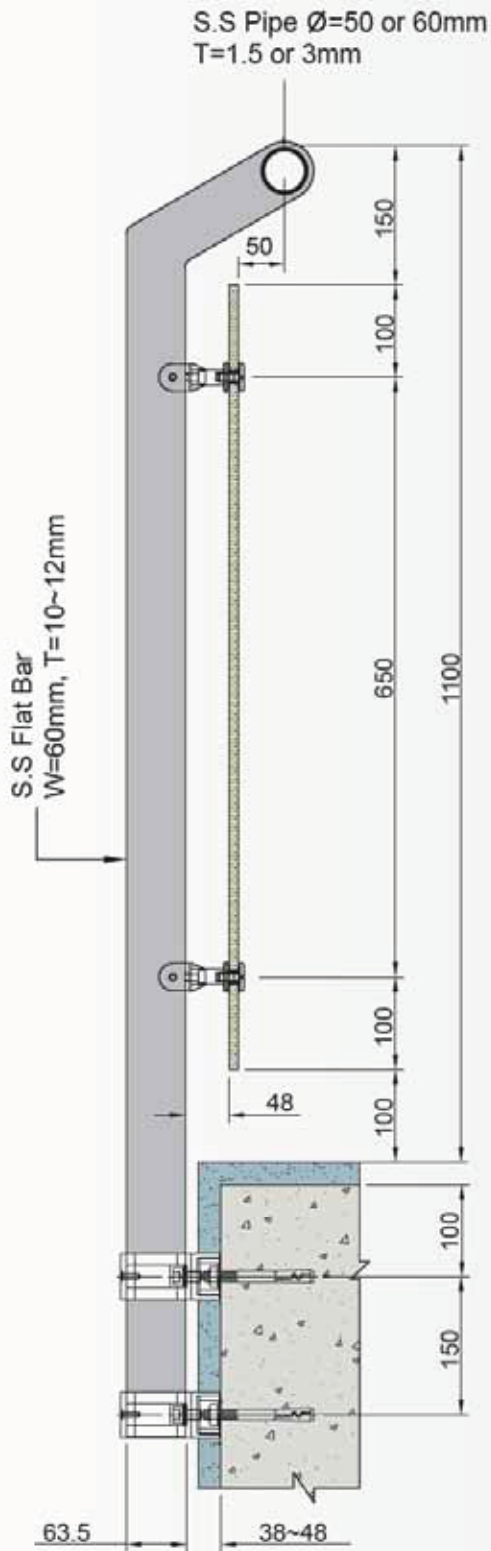

HS2

SIDE FIXED SYSTEM


LISUS[®]

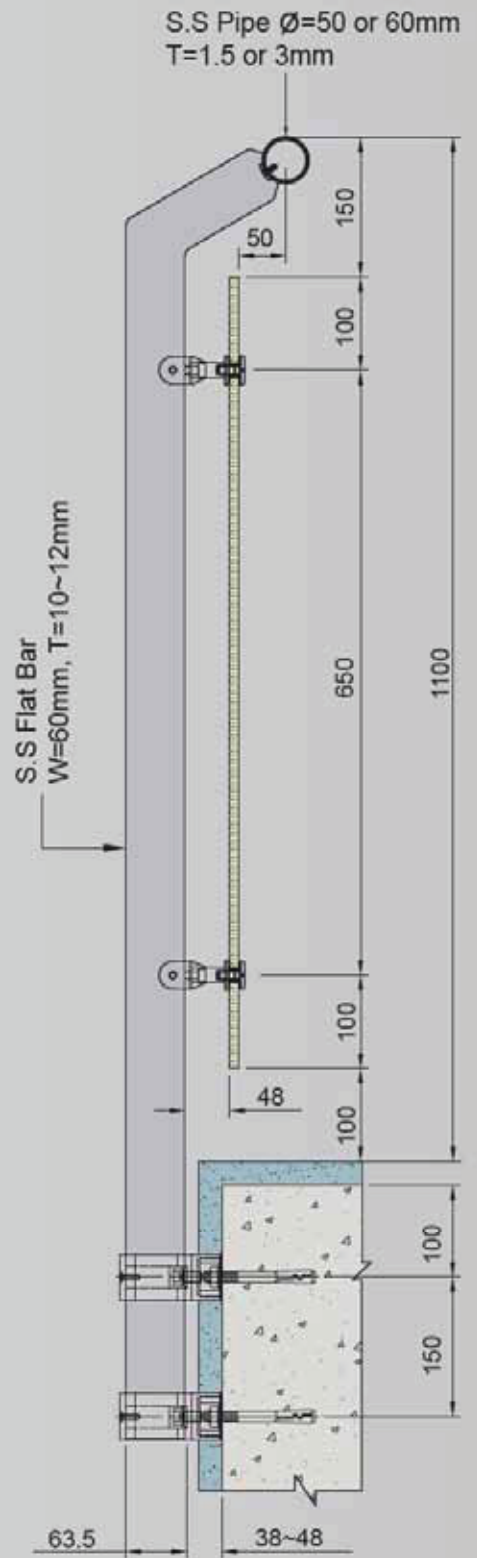

HTR1

TOP FIXED SYSTEM


LISUS[®]

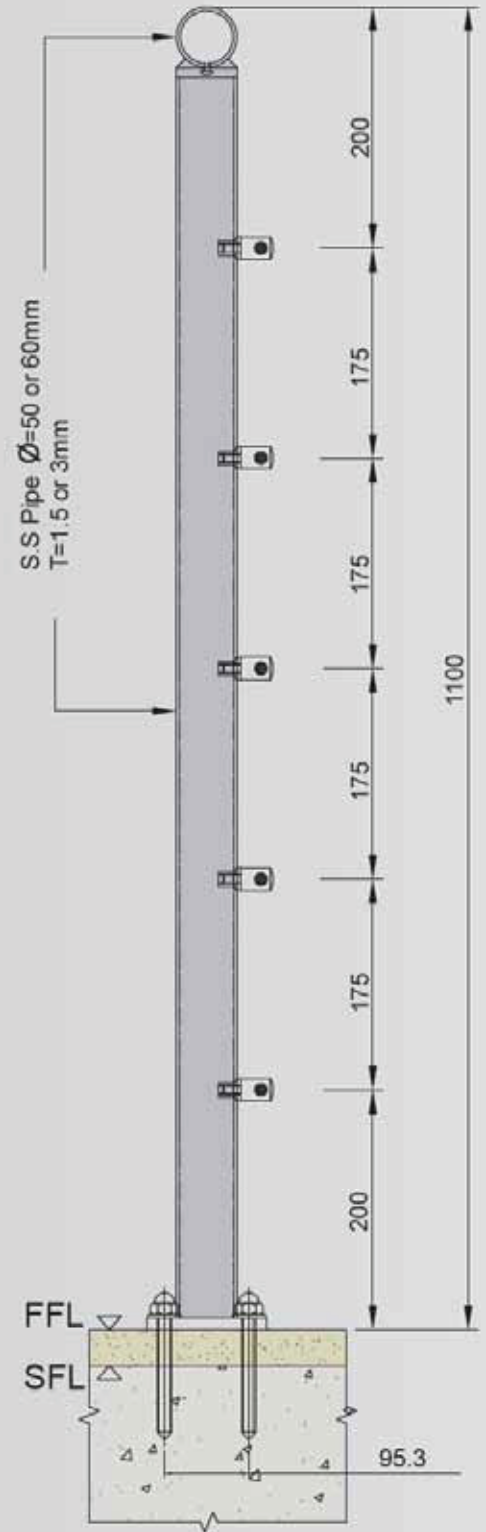

HTR2

TOP FIXED SYSTEM



LISUS[®]

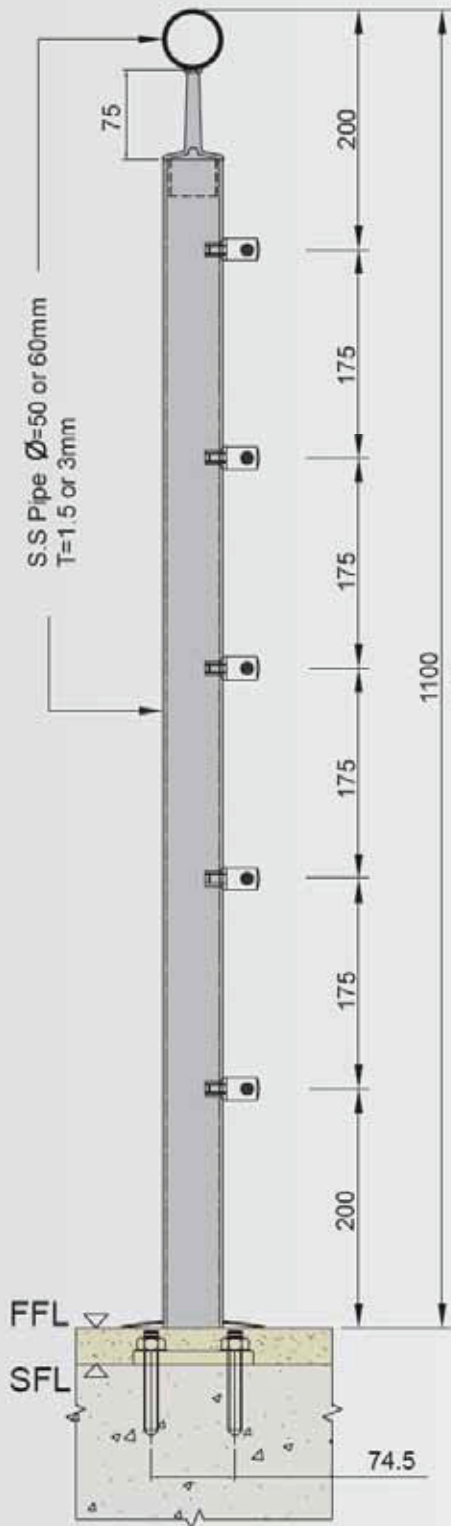

HTC1 & HTC2

TOP FIXED SYSTEM

LISUS[®]

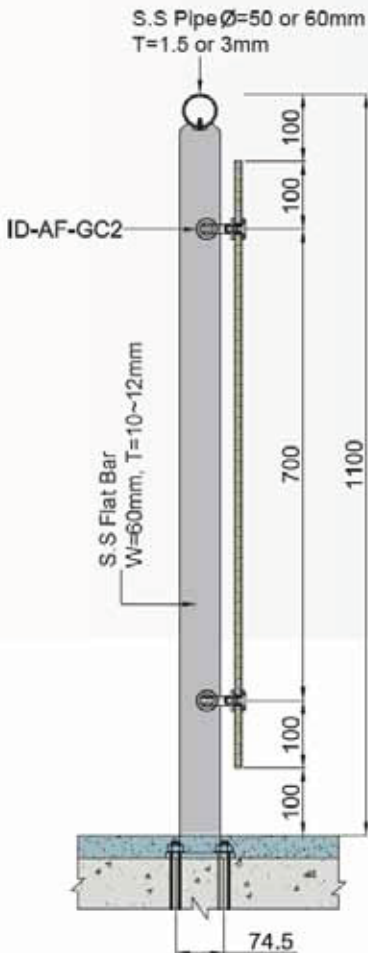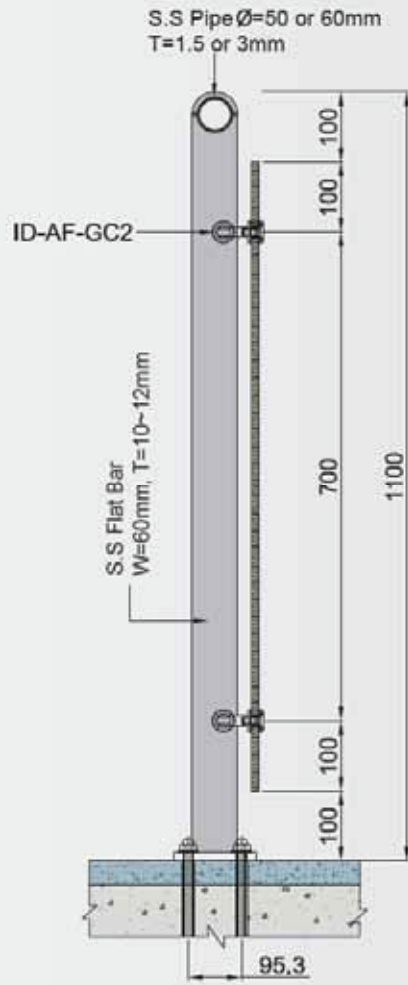



PLAN

